
VALENCIA COUNTY EASTSIDE EXTENSION STUDY & PLANNING



MOLZENCORBIN
ENGINEERS | ARCHITECTS | PLANNERS




Valencia County Eastside Extension Study & Planning

Agenda

- History
- Los Lunas Boulevard
- Alternative Alignments
 - Overall Alternative Alignment Map
 - Alternate 1
 - Begins at NM-47, Ends at the Manzano Expressway
 - 3.14 Miles in Length and Utilizes Orona Rd.
 - Crosses 115 Parcels, 14 Structures/Homes, and 6 Canals/Irrigation Ditches
 - Alternate 2
 - Begins at NM-47, Ends at the Manzano Expressway
 - 3.25 Miles in Length and Utilizes Orona Rd.
 - Crosses 112 Parcels, 15 Structures/Homes, and 7 Canals/Irrigation Ditches
 - Alternate 3
 - Begins at NM-47, Ends at the Manzano Expressway
 - 3.30 Miles in Length
 - Crosses 107 Parcels, 16 Structures/Homes, and 7 Canals/Irrigation Ditches
 - Alternate 4
 - Begins at NM-47, Ends at the Manzano Expressway
 - 3.25 Miles in Length and Utilizes Orona Rd.
 - Crosses 103 Parcels, 17 Structures/Homes, and 7 Canals/Irrigation Ditches
 - Alternate 5
 - Begins at NM-47, Ends at the Manzano Expressway
 - 2.72 Miles in Length and Utilizes Omar Rd and Orona Rd.
 - Crosses 81 Parcels, 24 Structures/Homes, and 6 Canals/Irrigation Ditches
 - Alternate 6
 - Begins at NM-47, Ends at the Manzano Expressway connecting to Airport Dr
 - 3.15 Miles in Length and Utilizes Orona Rd.
 - Crosses 68 Parcels, 16 Structures/Homes, and 7 Canals/Irrigation Ditches
 - Alternate 7
 - Begins at NM-47, Ends at the Manzano Expressway connecting to Airport Dr
 - 3.06 Miles in Length
 - Crosses 63 Parcels, 17 Structures/Homes, and 7 Canals/Irrigation Ditches
- Typical Sections
- Input and Discussion



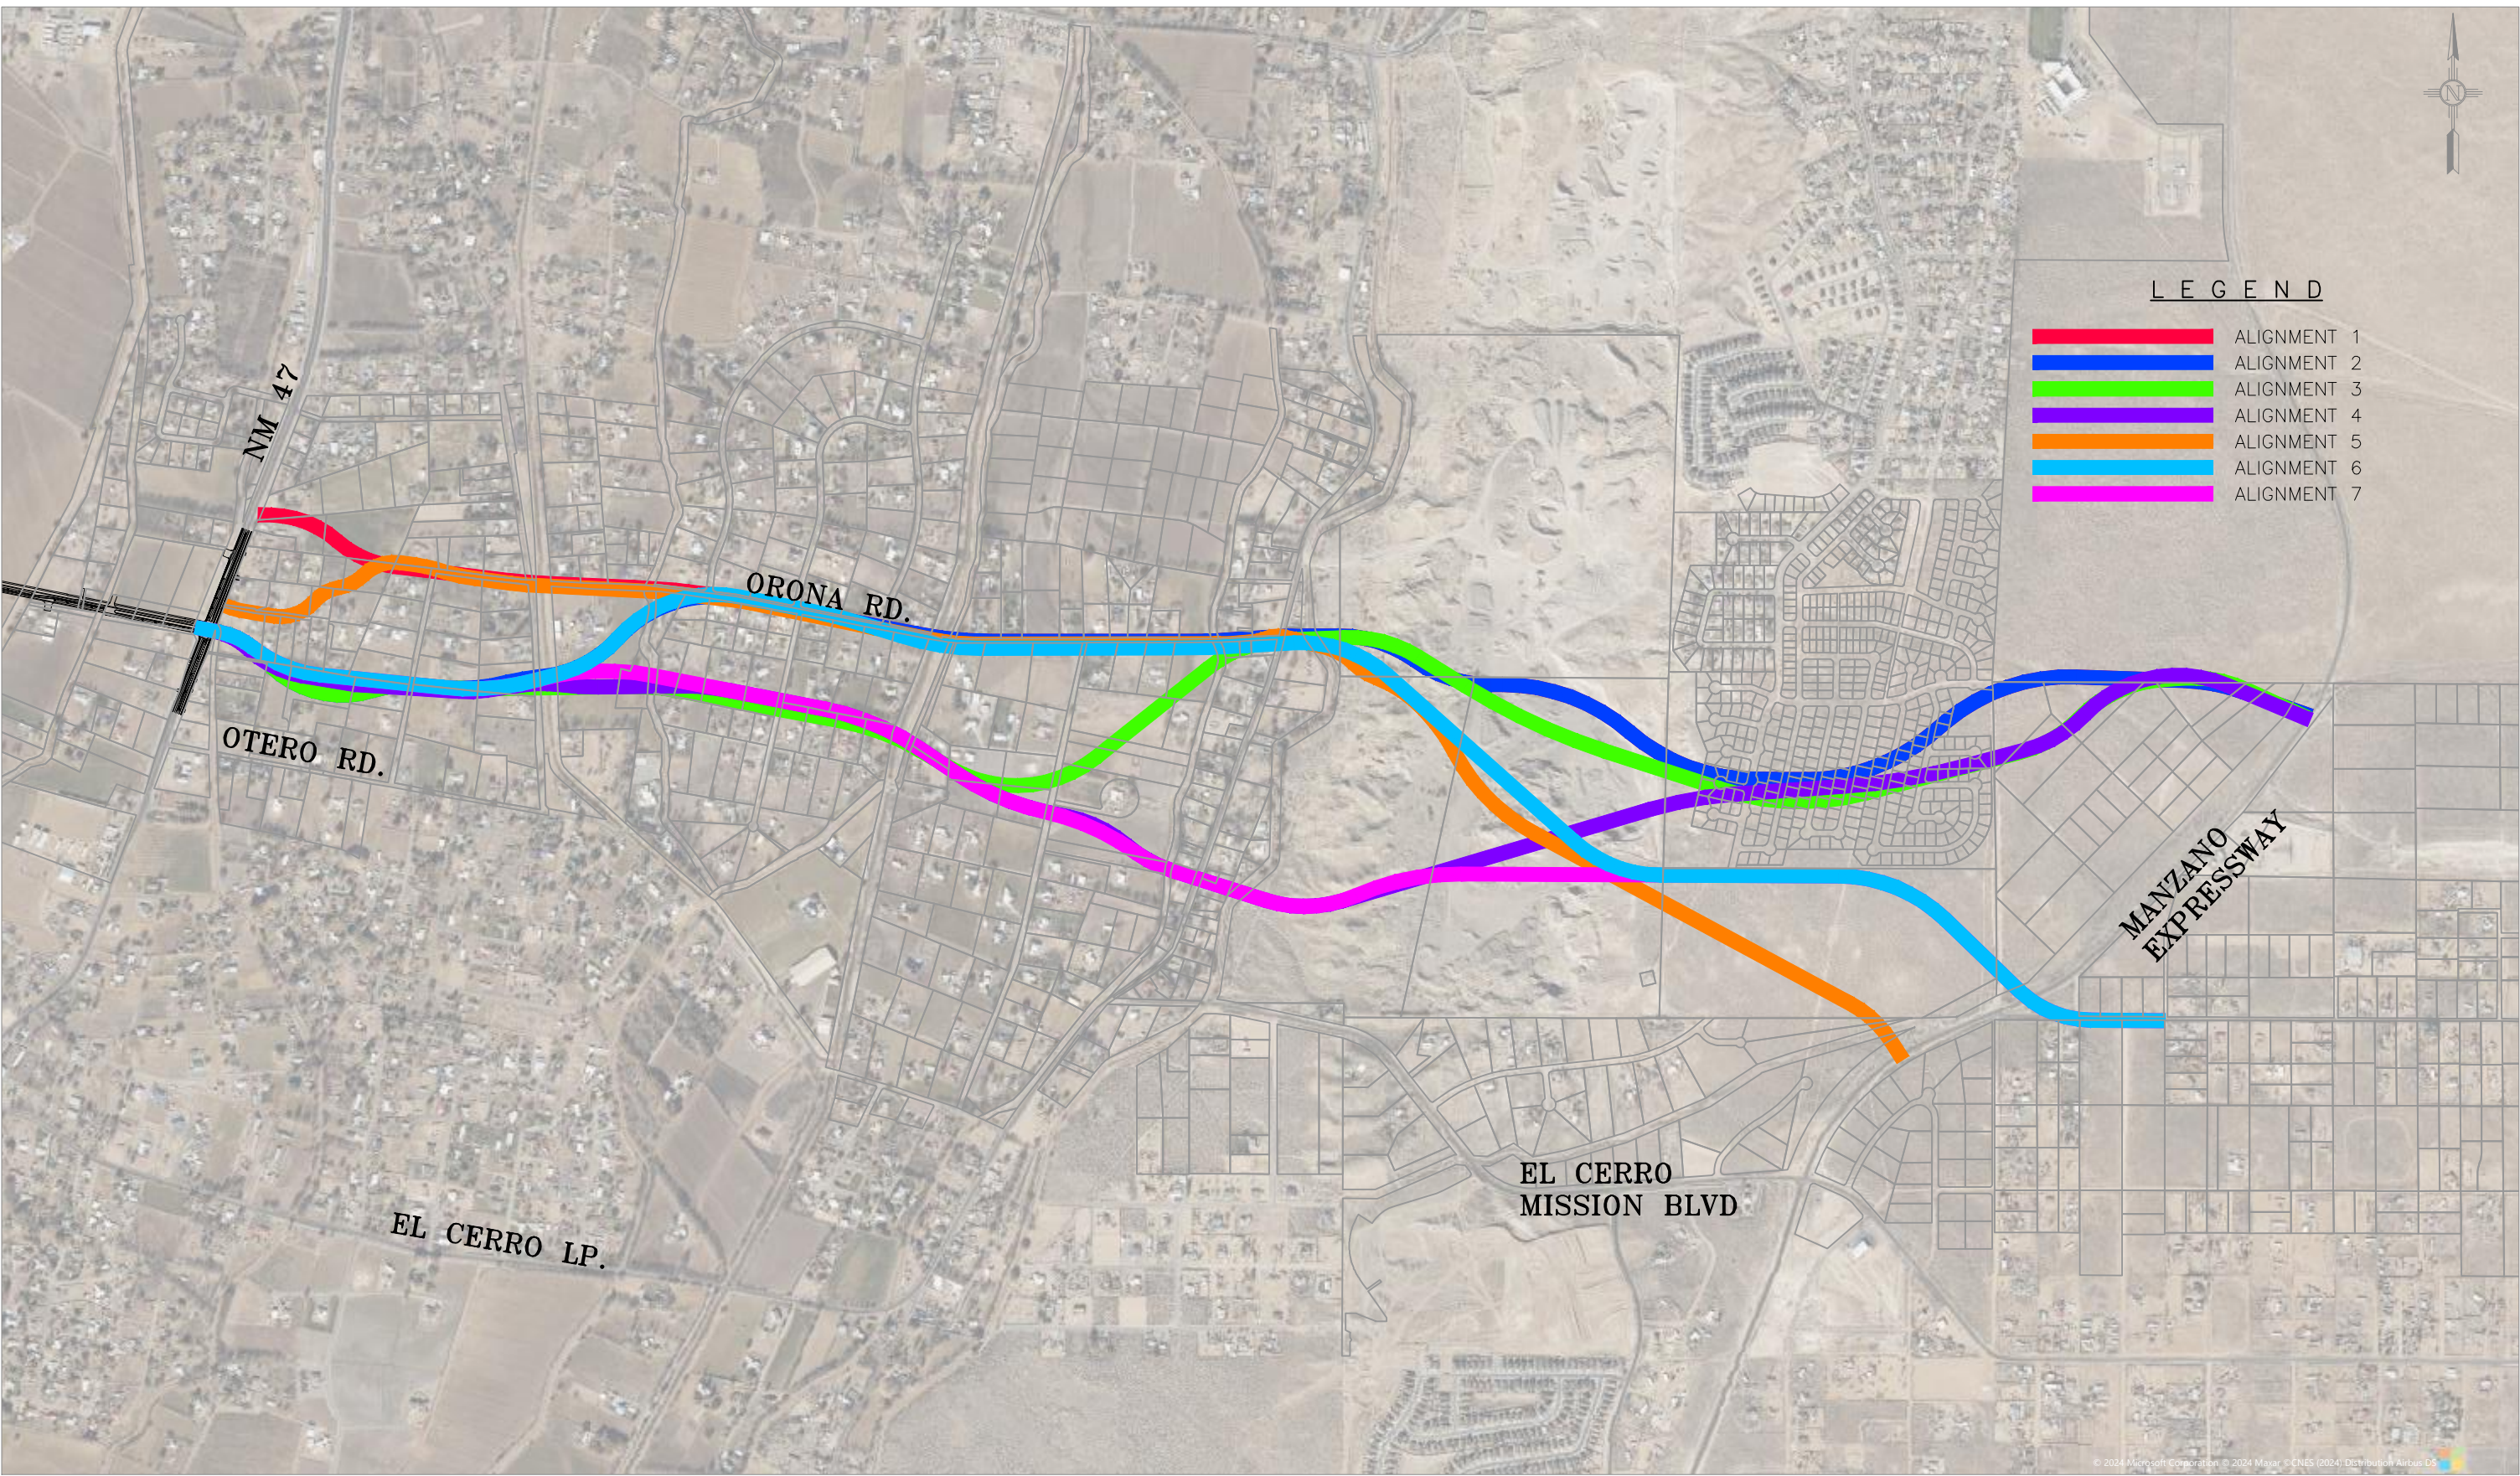

LOS LUNAS BLVD. EXTENSION

MOLZENCORBIN

**LOS LUNAS BLVD. ALTERNATES
OVERALL MAP**




- 3.14 Miles
- Utilizes Orona Rd
- 115 Parcels
- 14 Structures/Homes
- 6 Canals/Irrigation Crossings

LOS LUNAS BLVD. EXTENSION

MOLZENCORBIN


LOS LUNAS BLVD. ALTERNATE 1

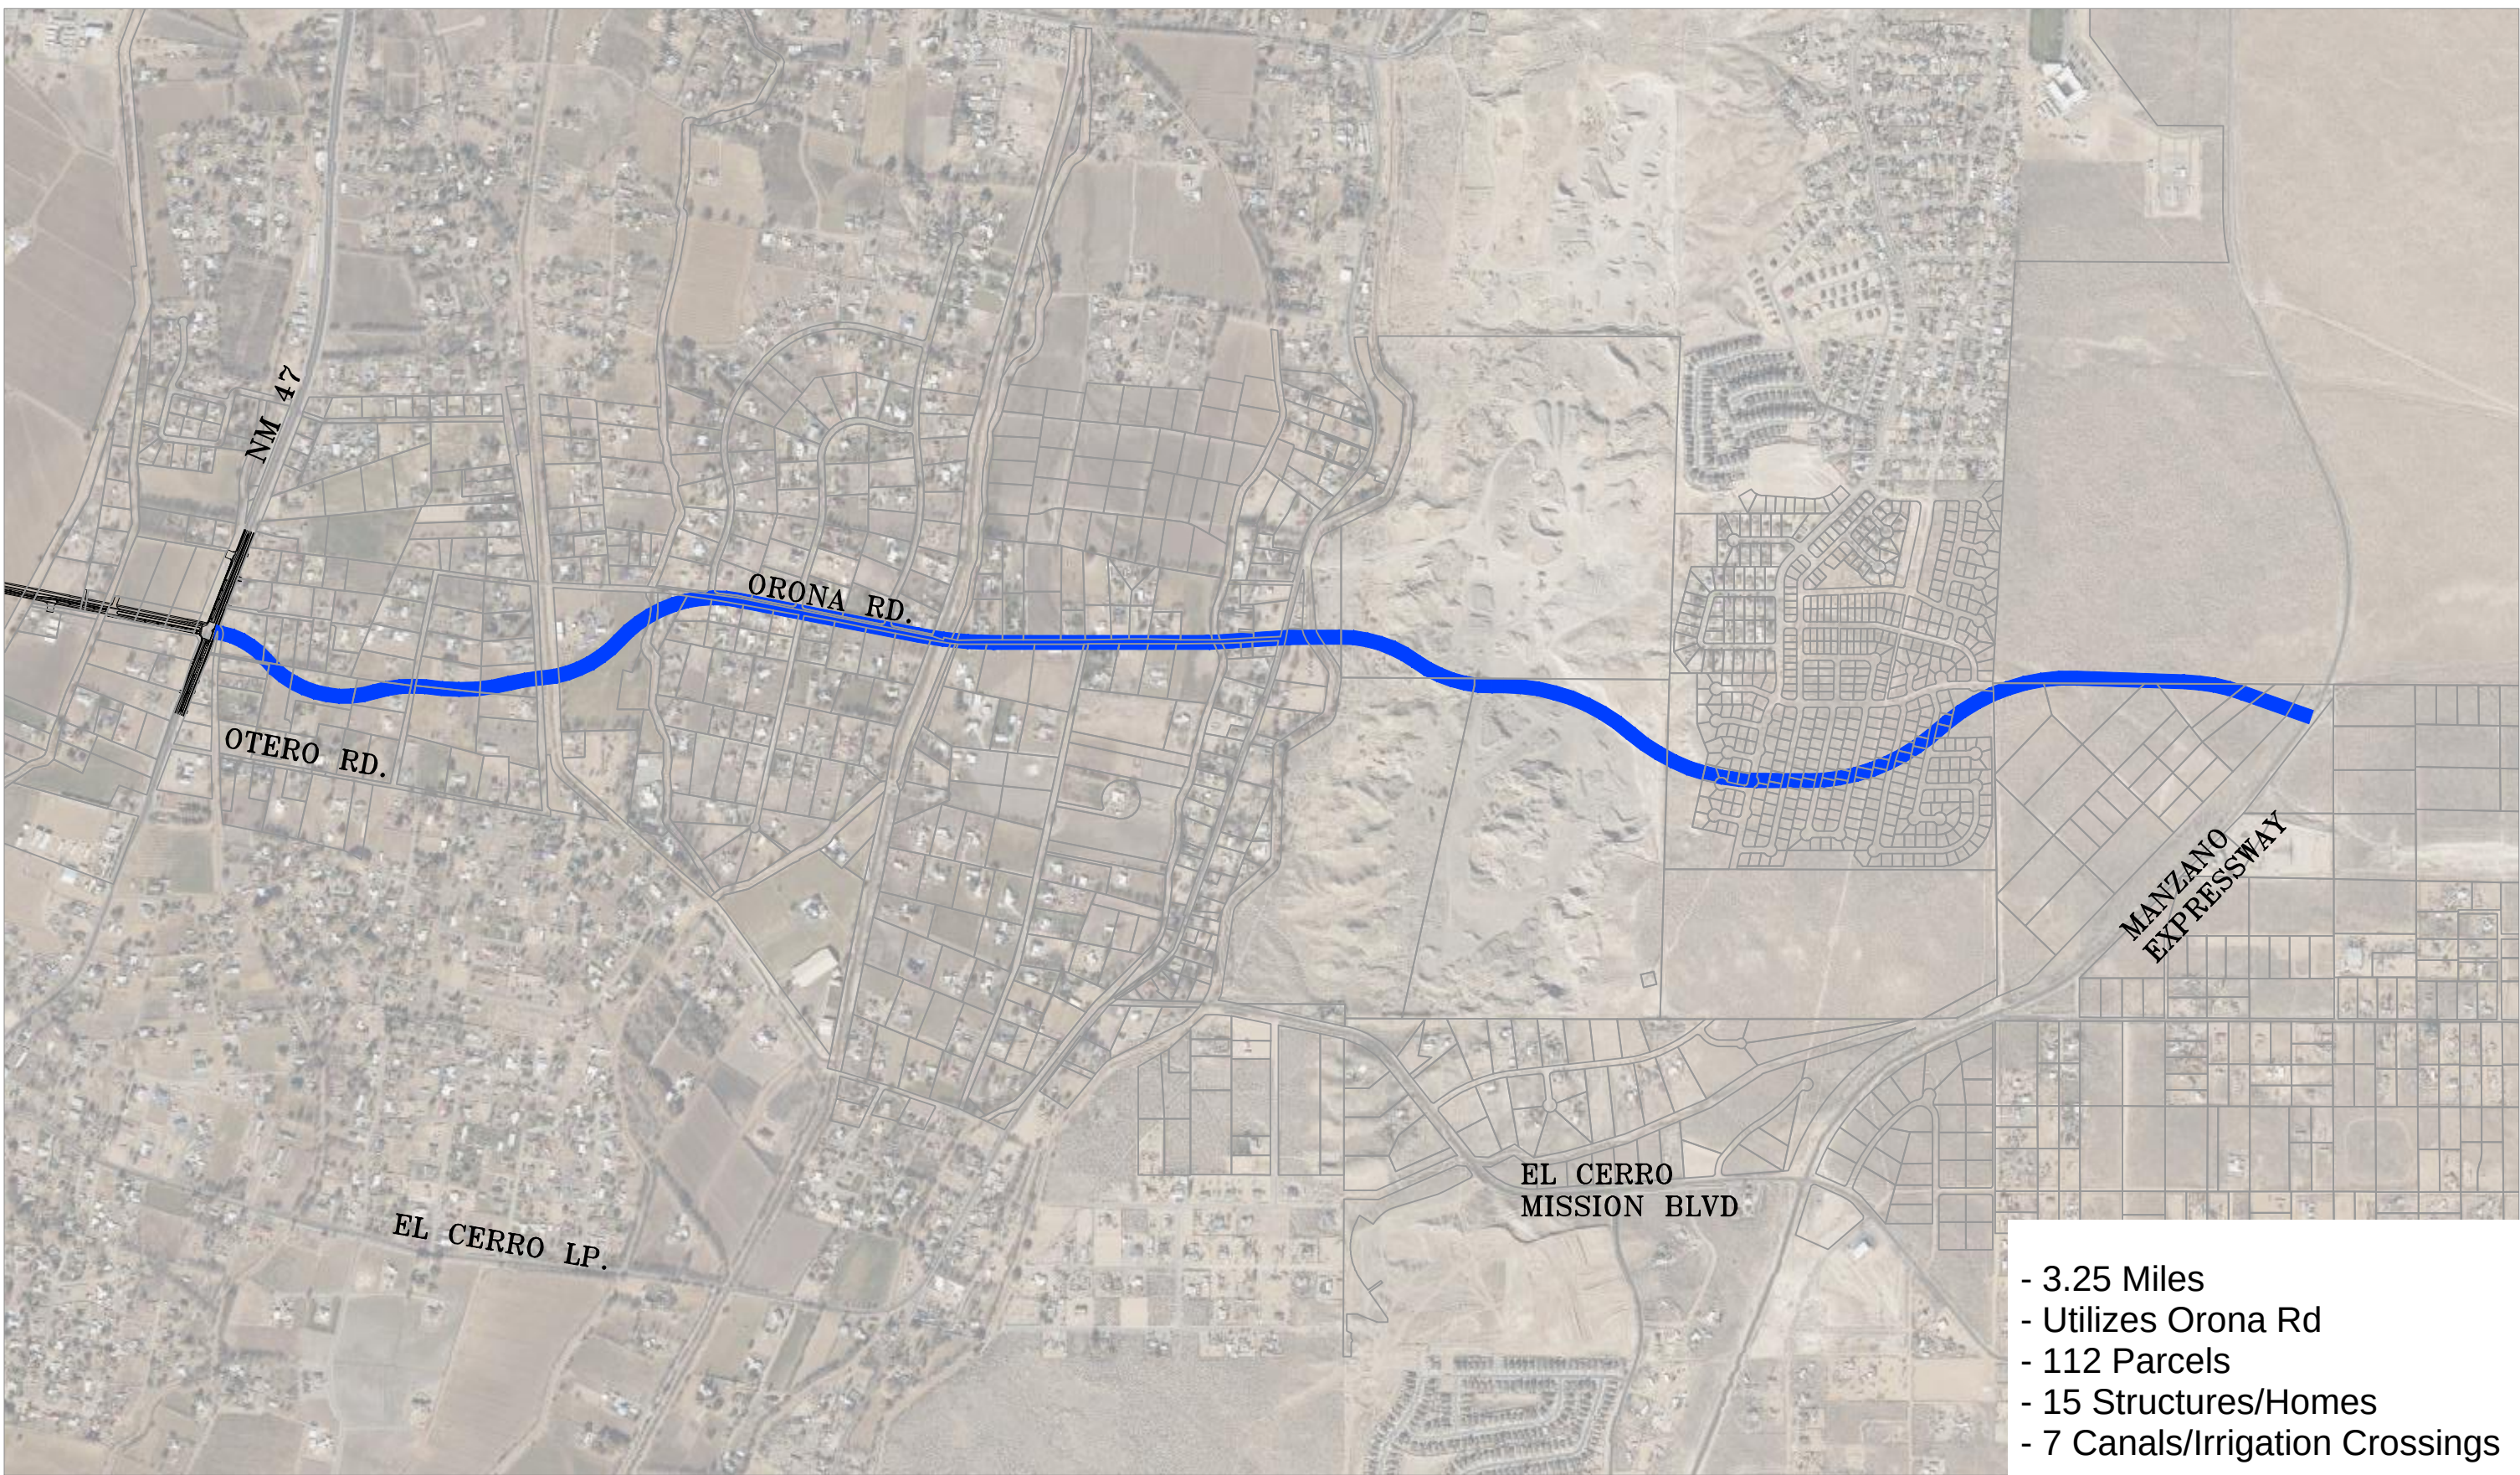

LOS LUNAS BLVD. EXTENSION

MOLZENCORBIN


LOS LUNAS BLVD. ALTERNATE 2

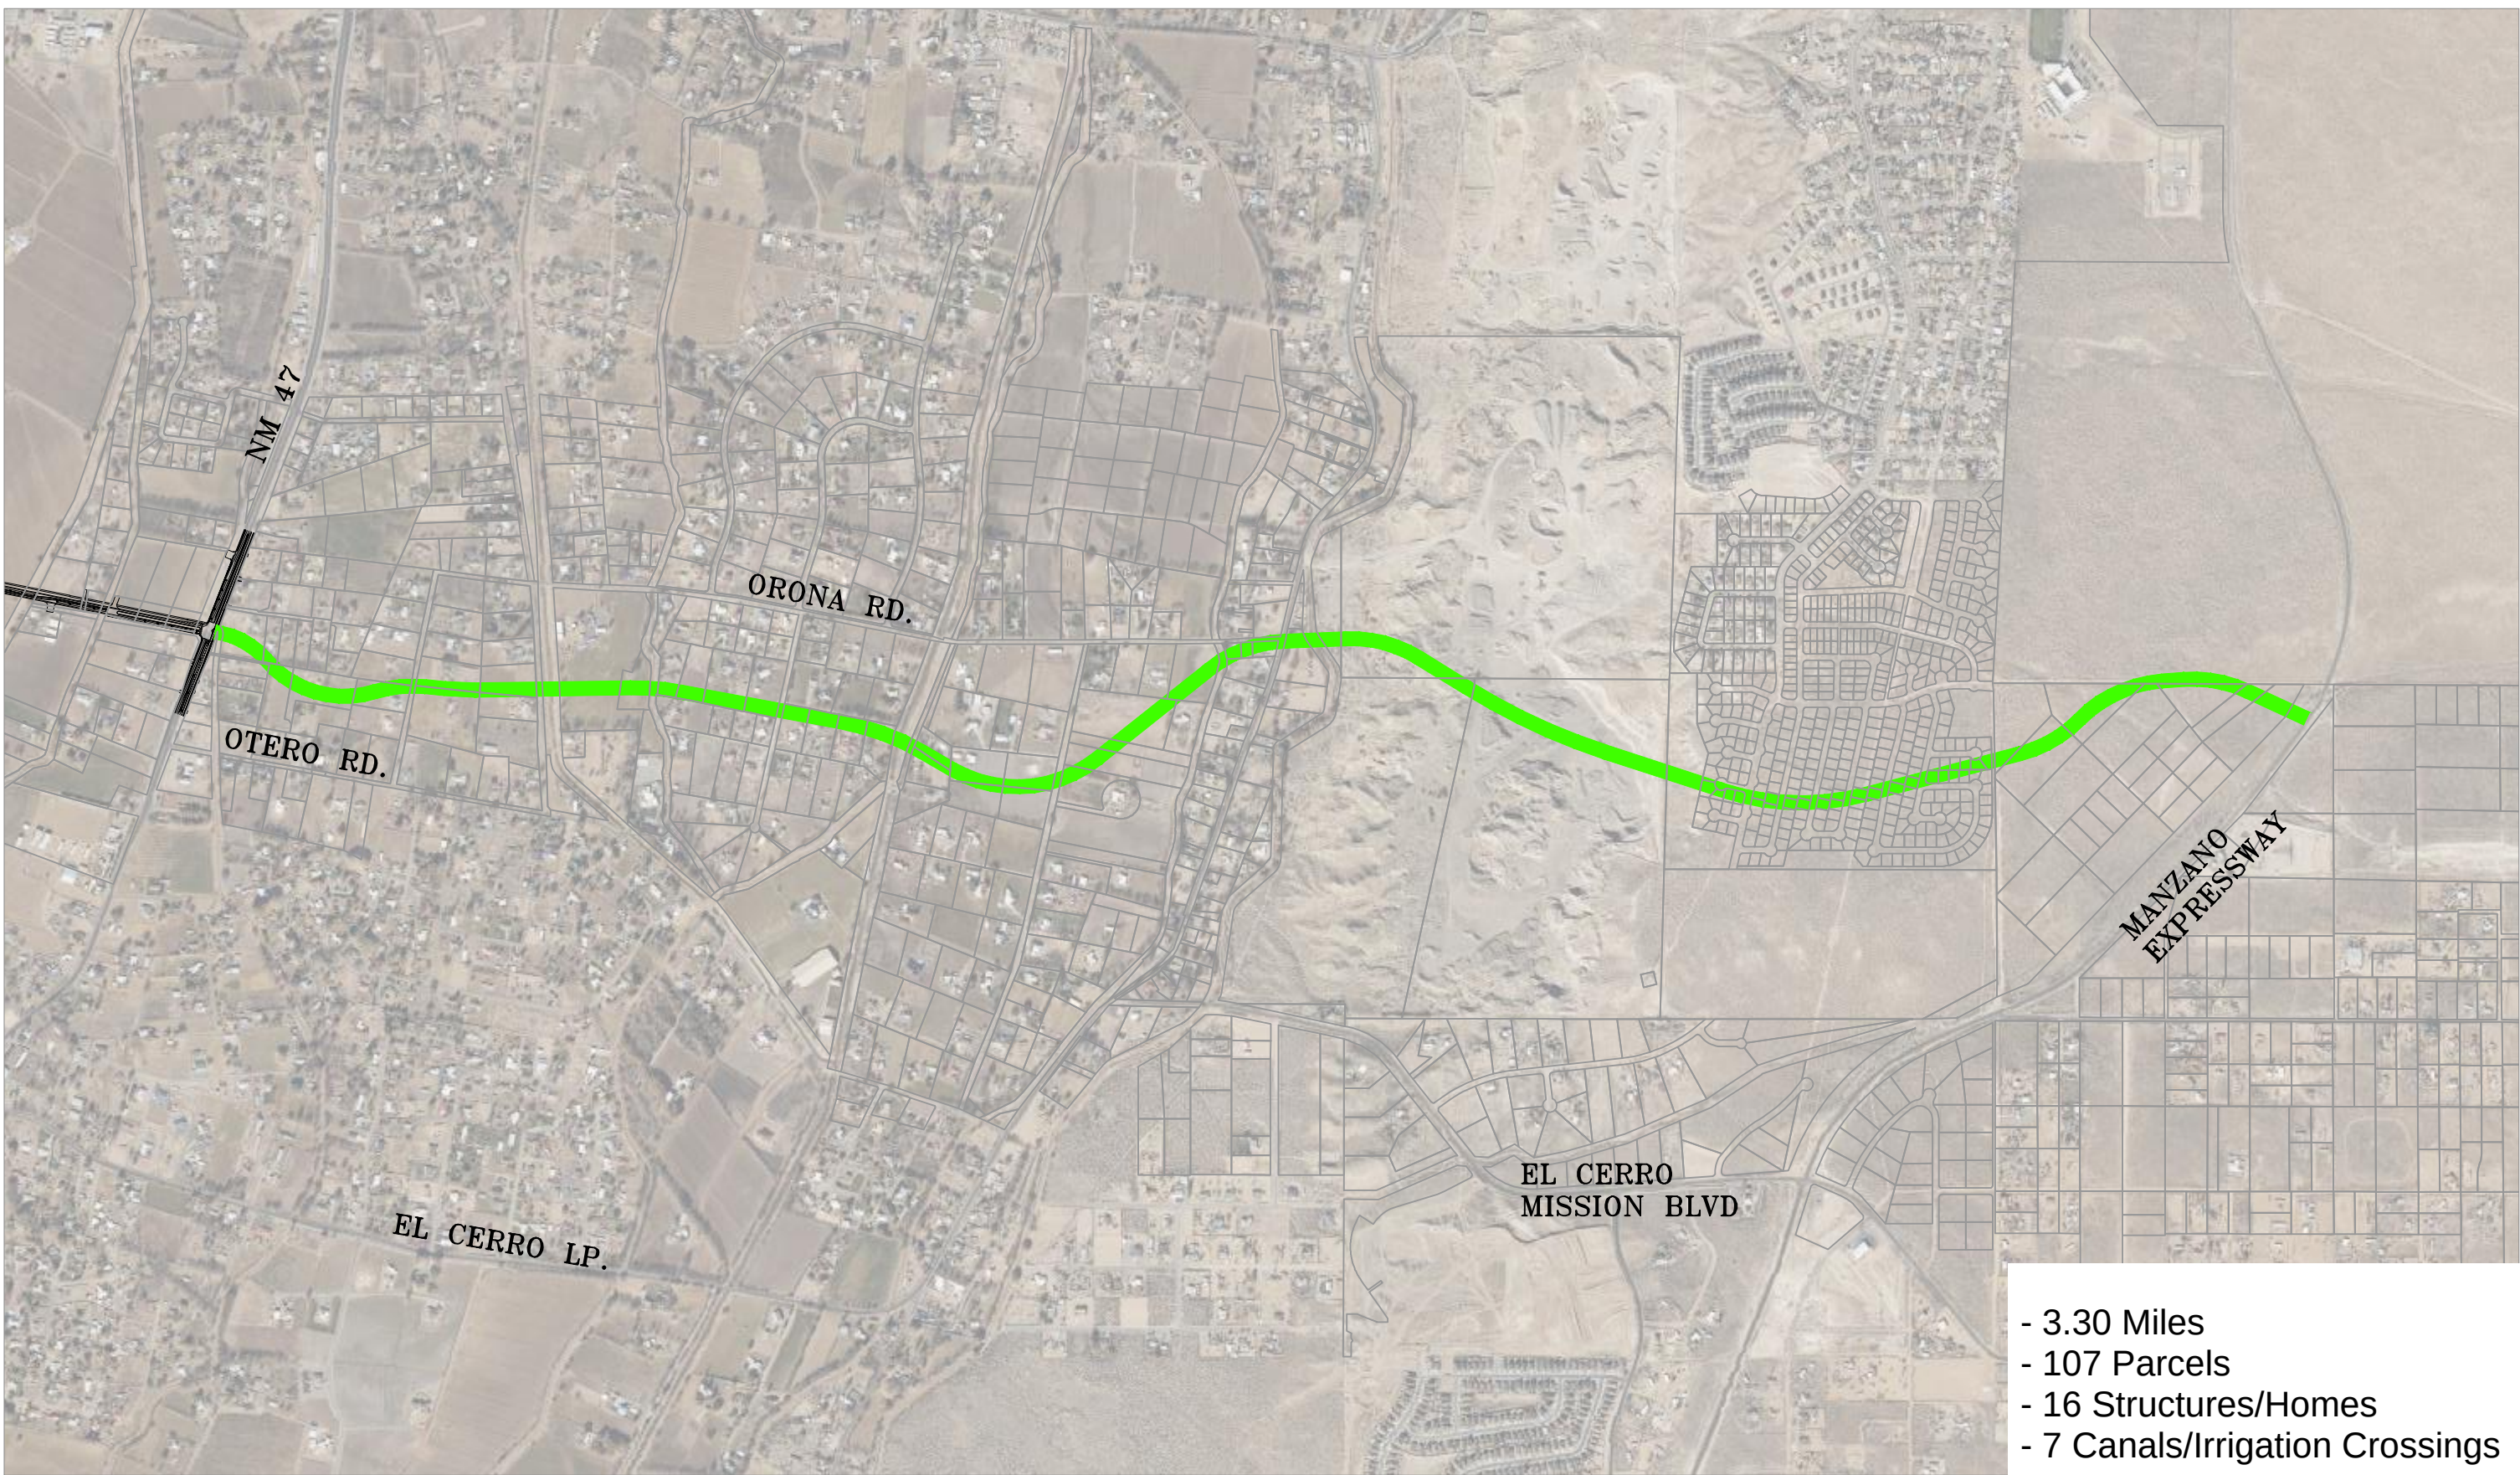

LOS LUNAS BLVD. EXTENSION

MOLZENCORBIN


LOS LUNAS BLVD. ALTERNATE 3

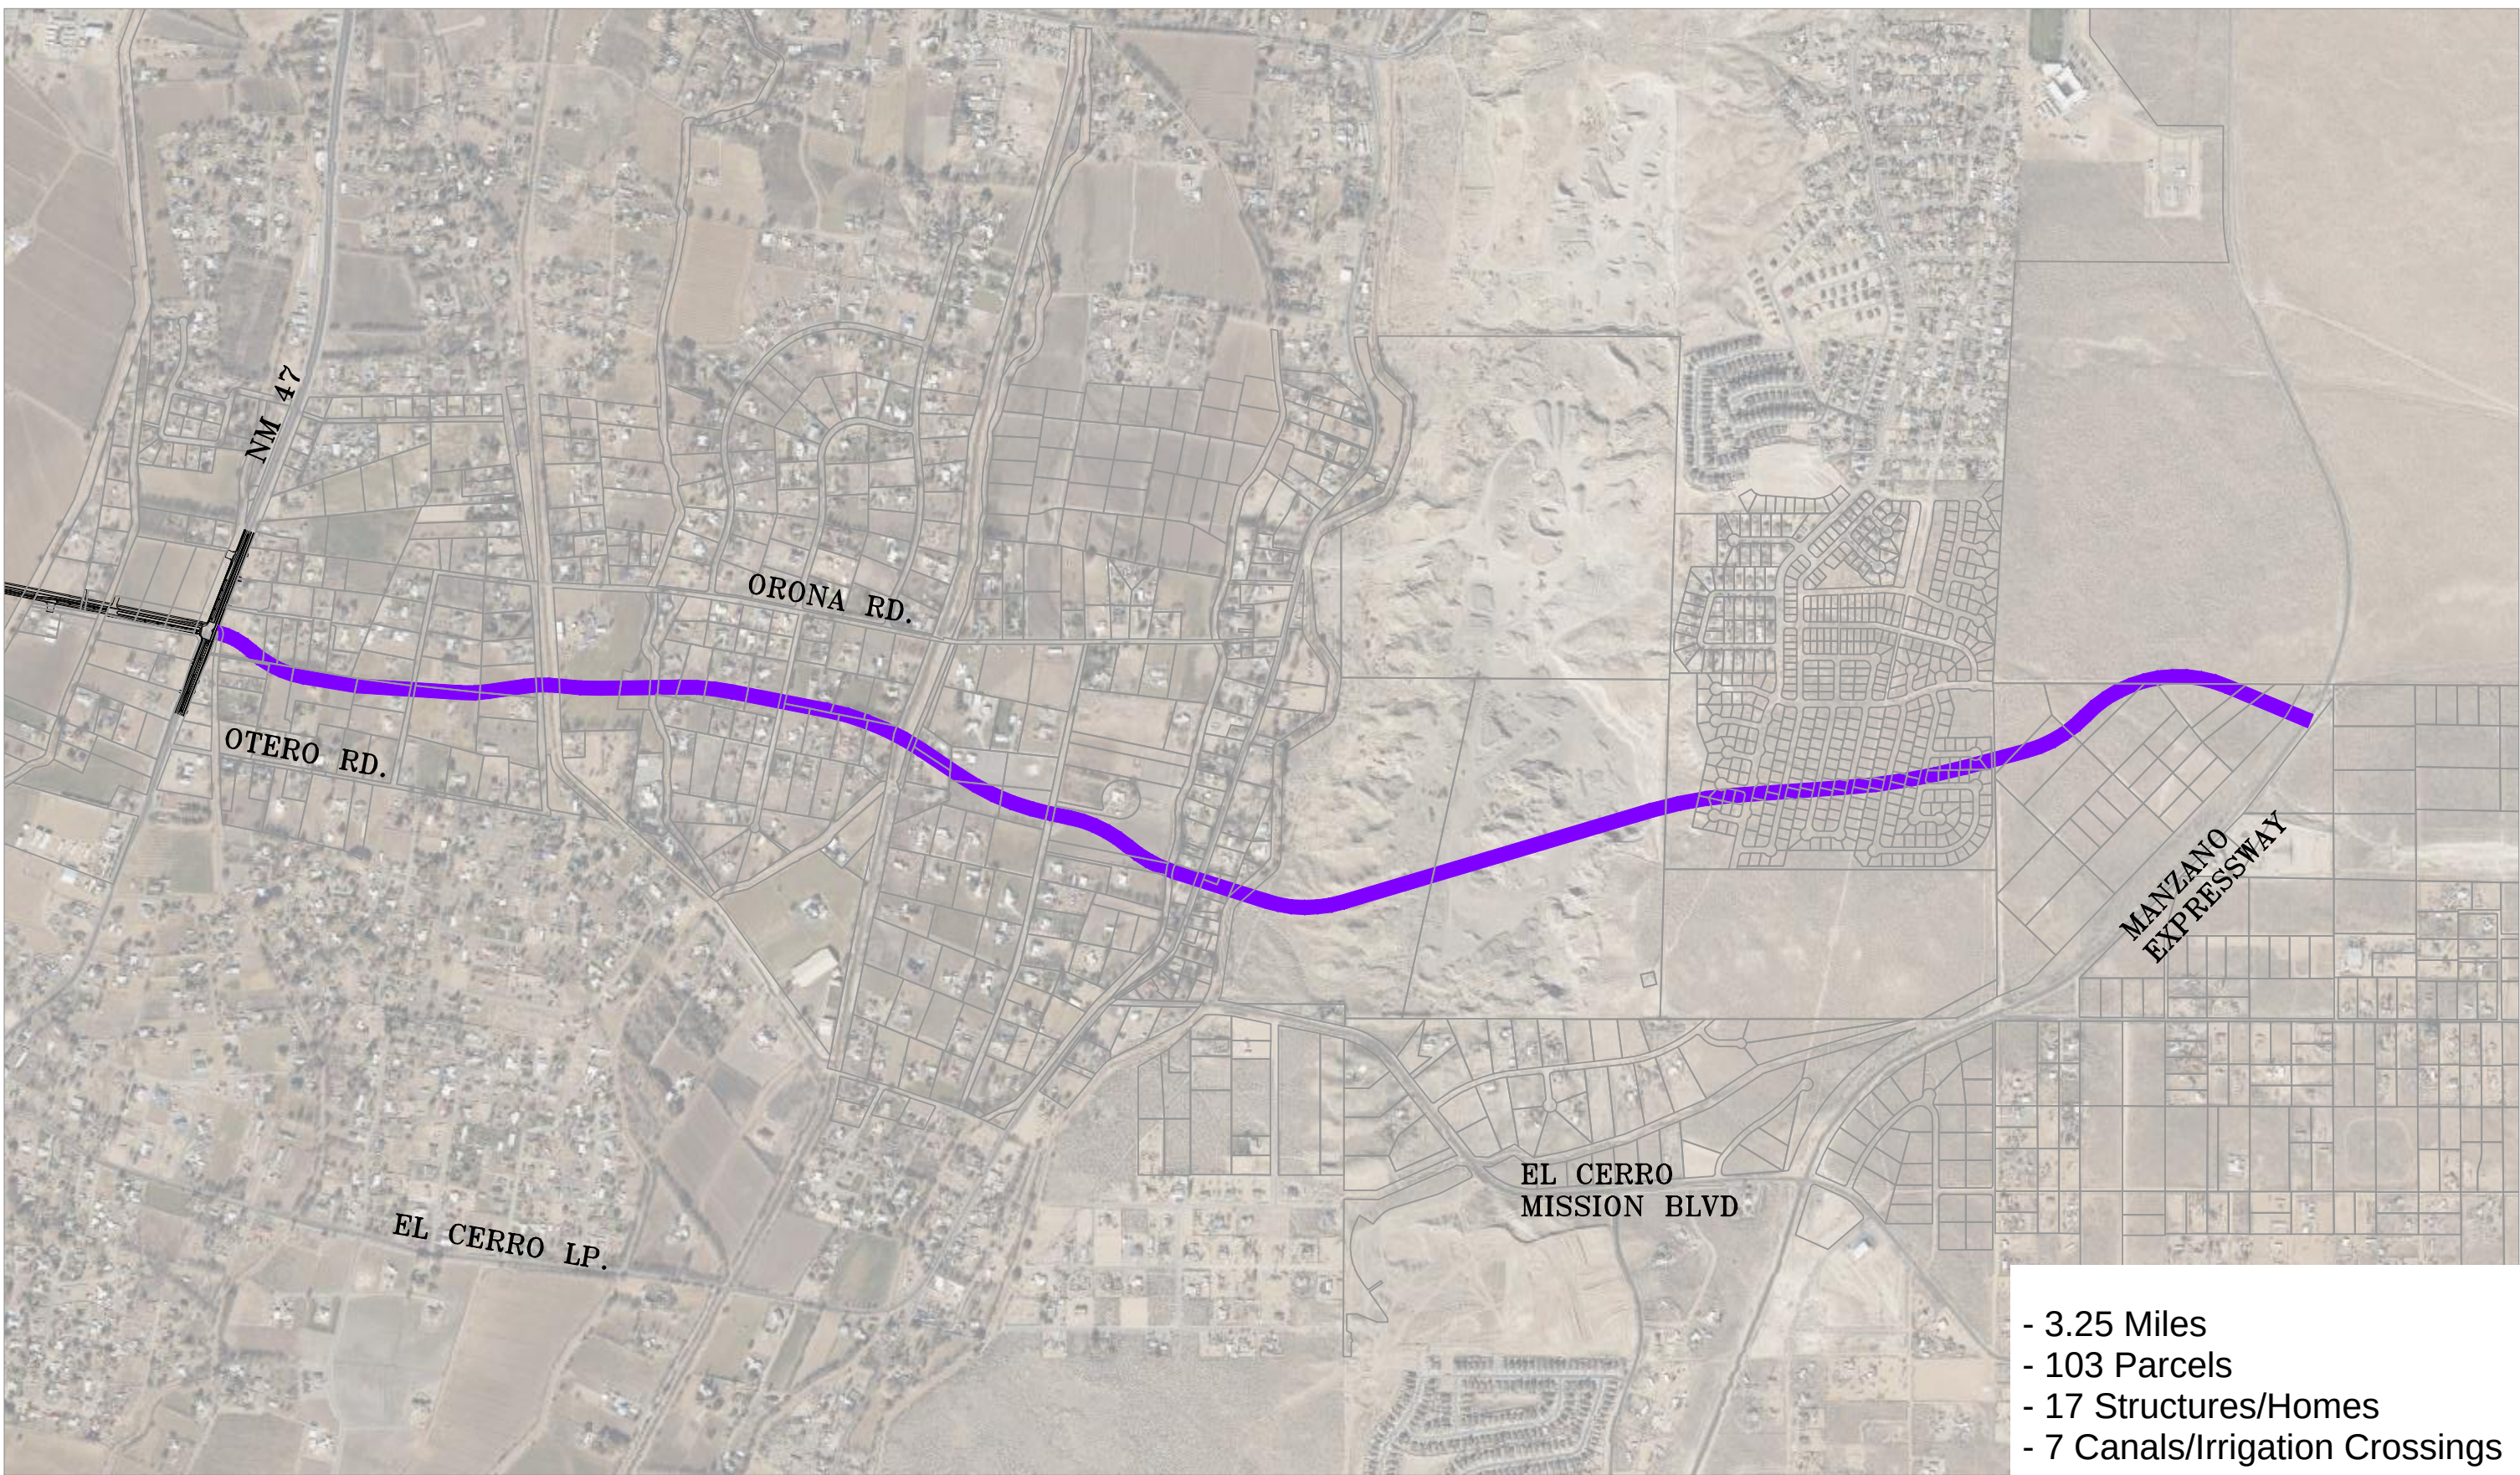

LOS LUNAS BLVD. EXTENSION

MOLZENCORBIN

LOS LUNAS BLVD. ALTERNATE 4

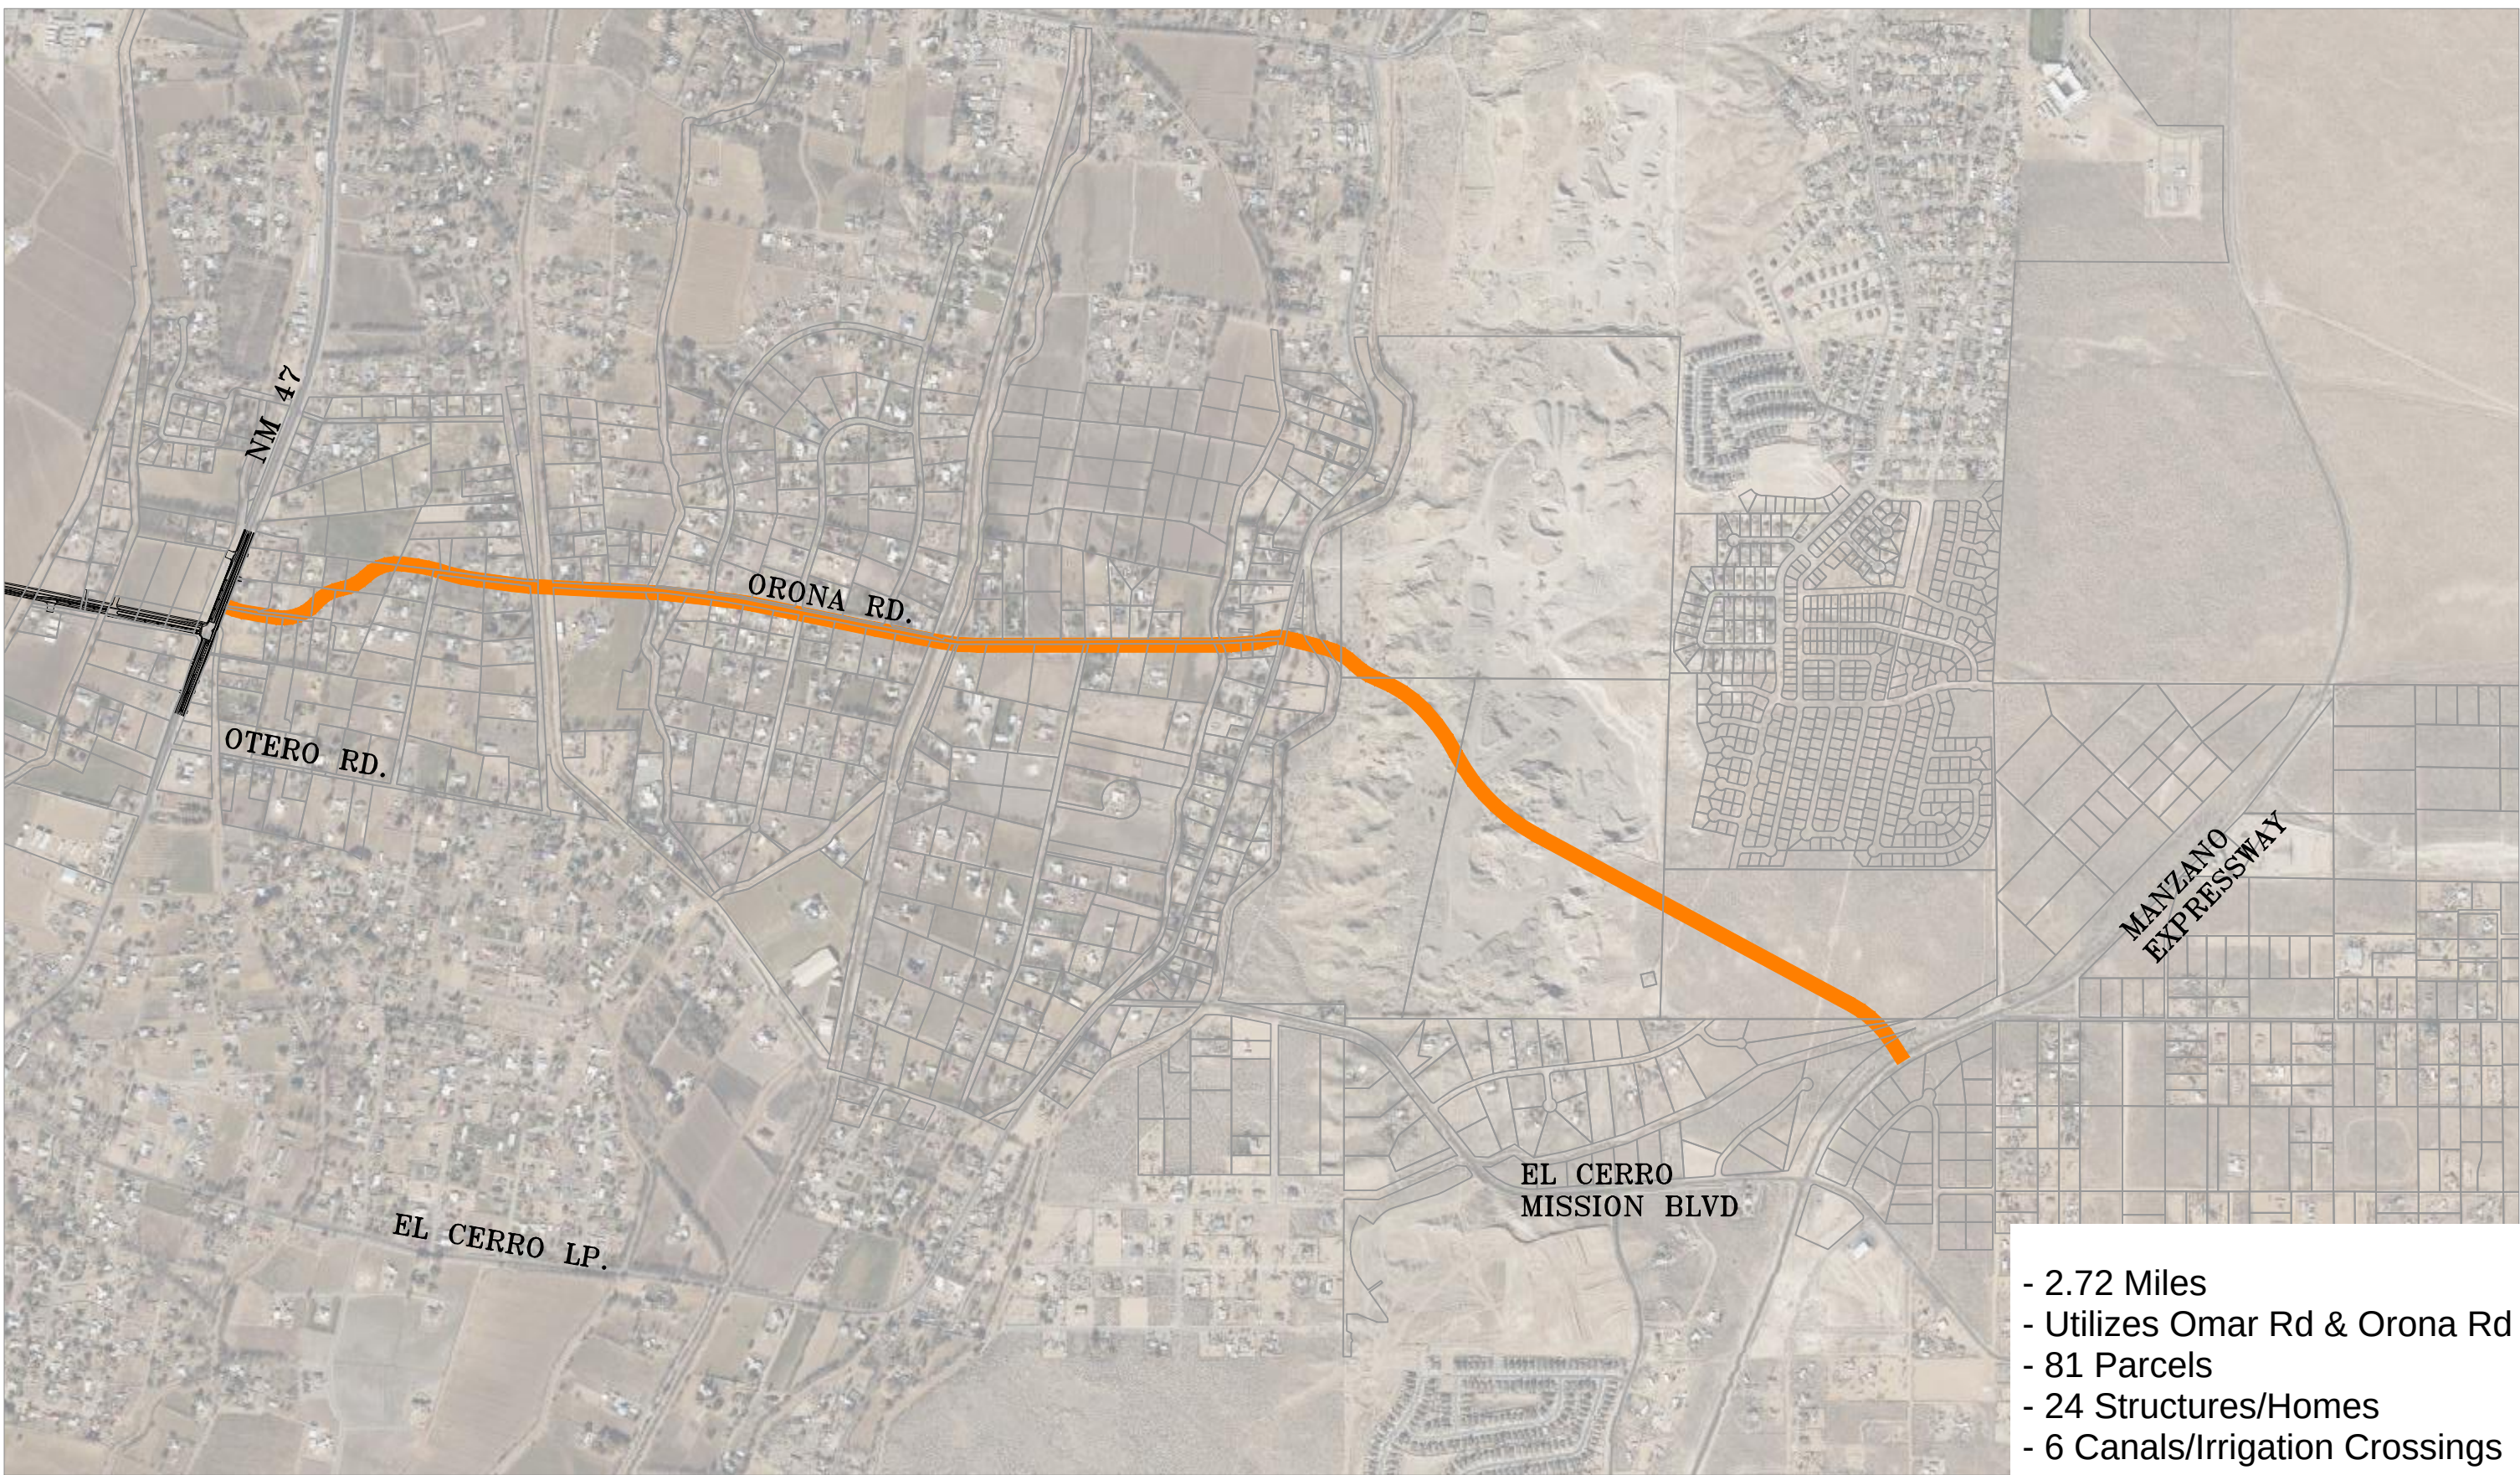

LOS LUNAS BLVD. EXTENSION

MOLZENCORBIN


LOS LUNAS BLVD. ALTERNATE 5



LOS LUNAS BLVD. EXTENSION

MOLZENCORBIN

LOS LUNAS BLVD. ALTERNATE 6

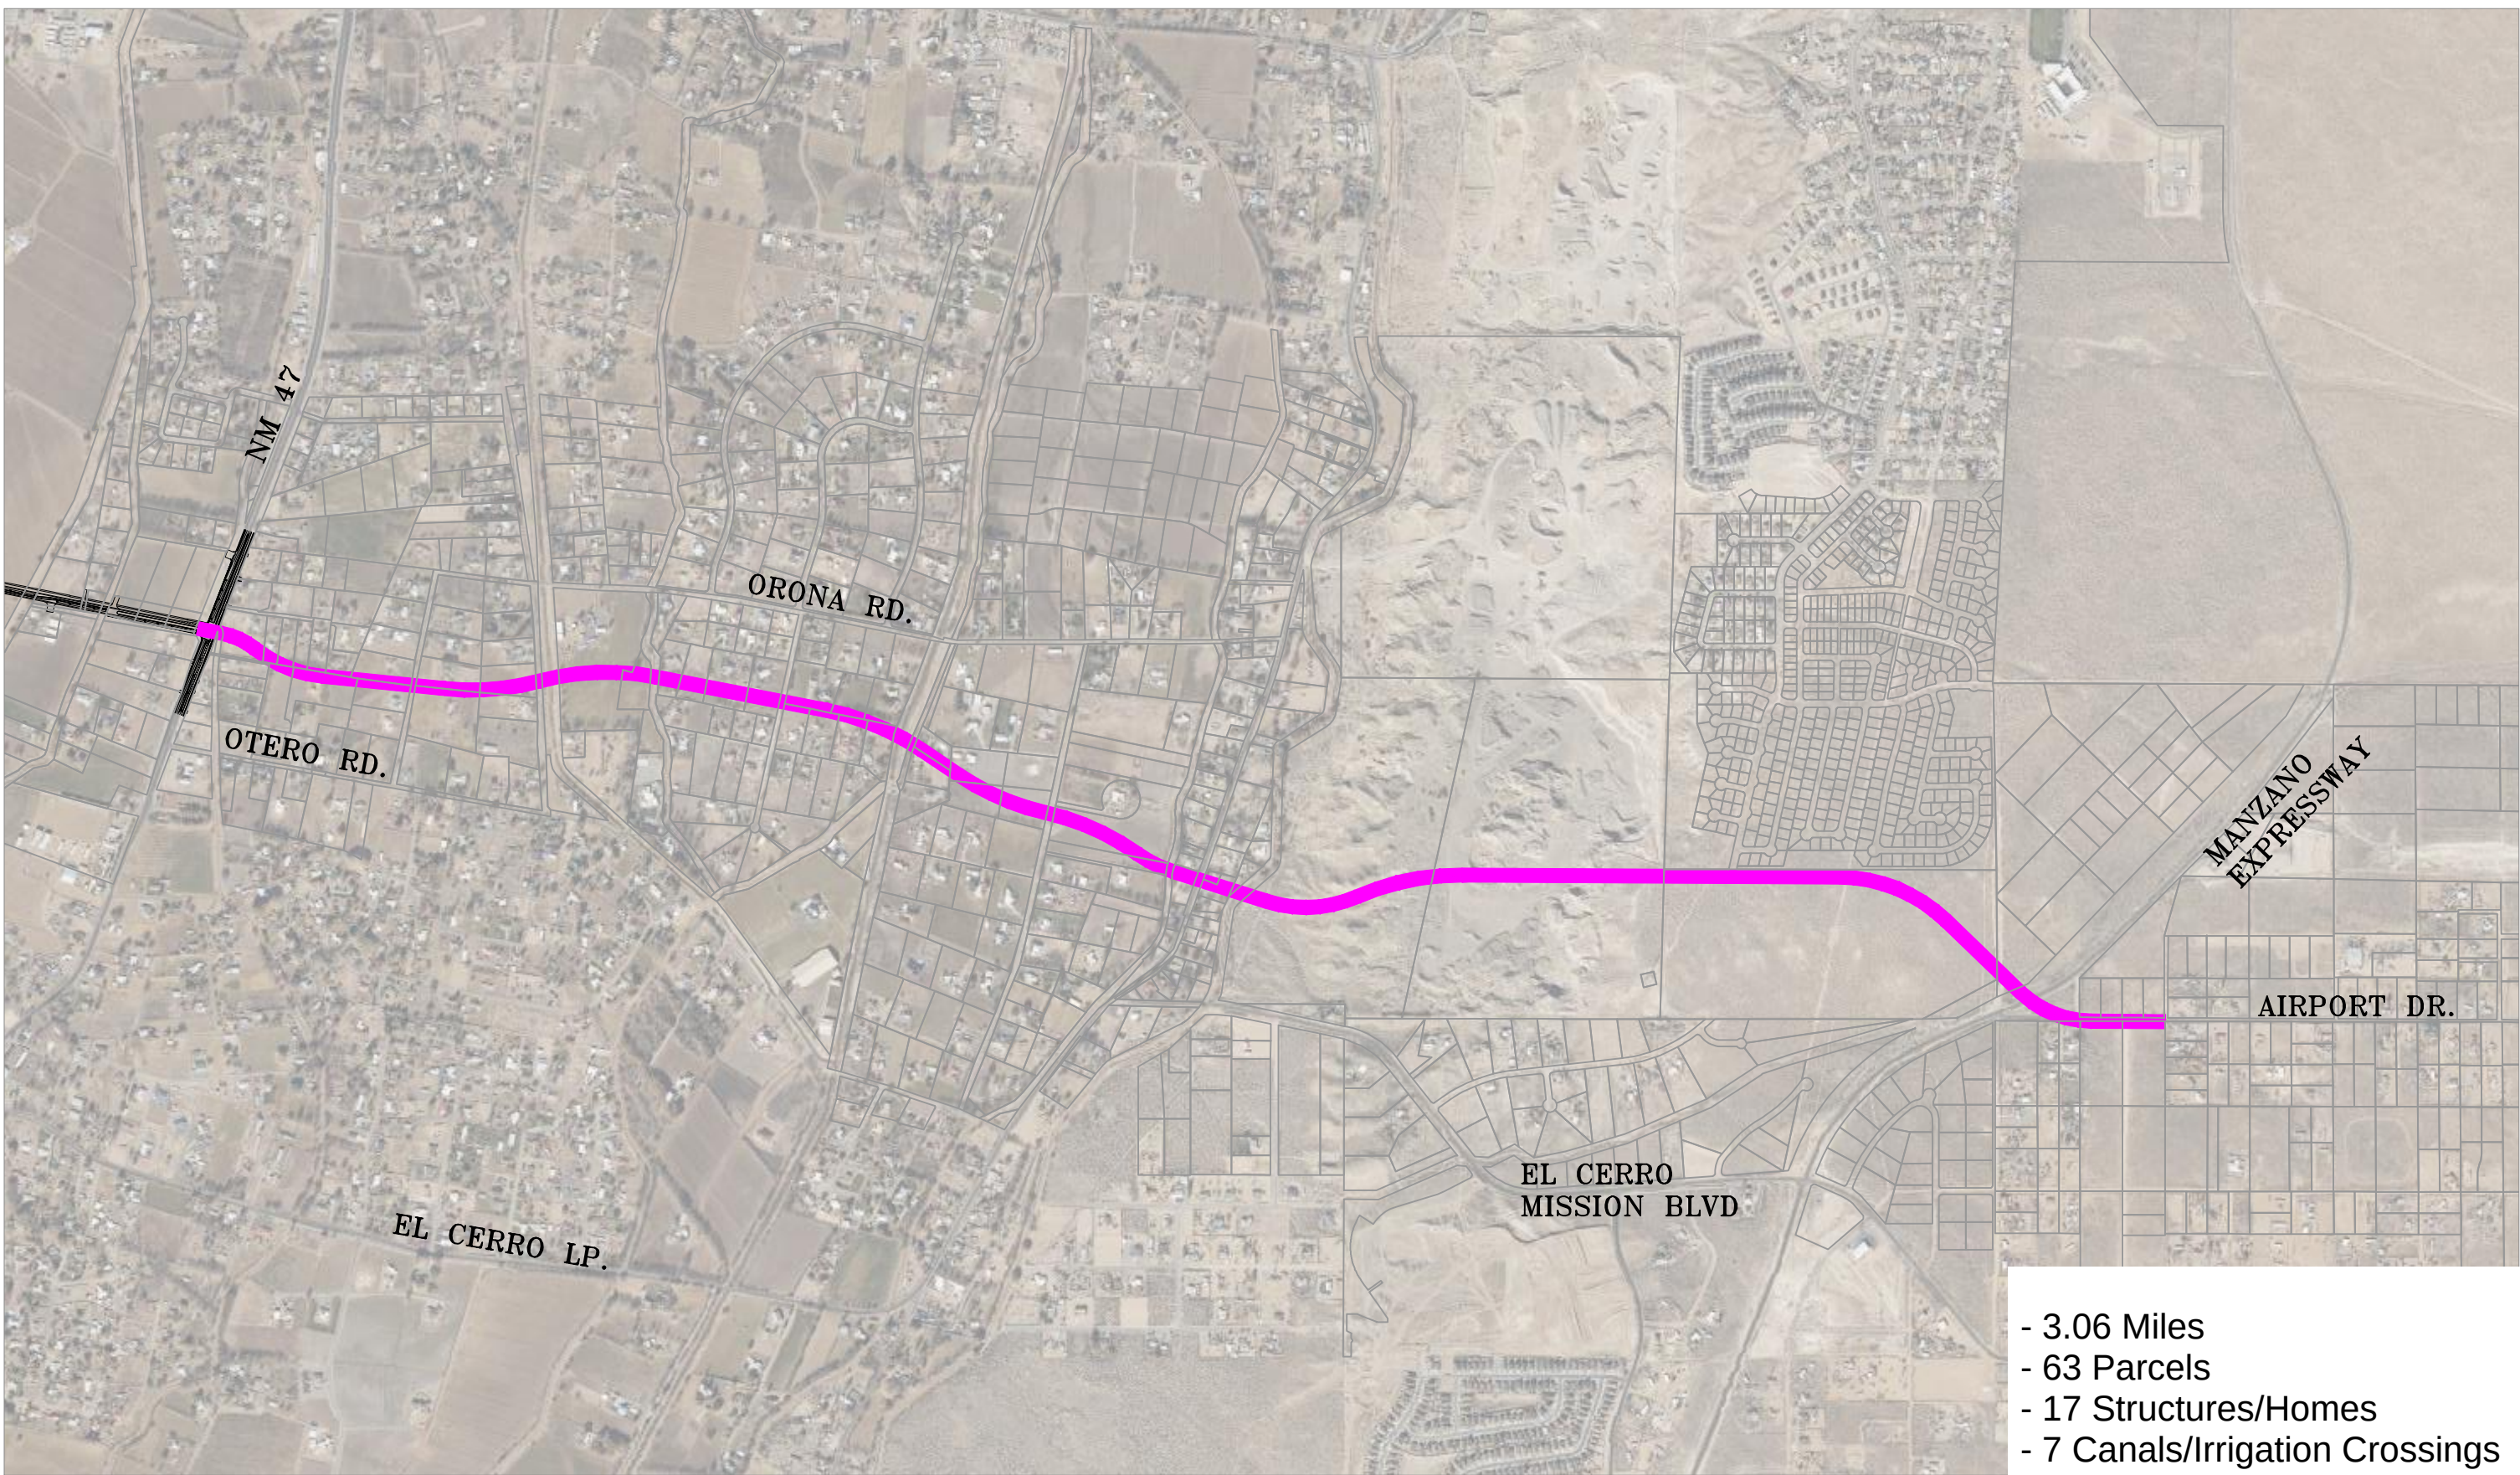


LOS LUNAS BLVD. EXTENSION

MOLZENCORBIN

LOS LUNAS BLVD. ALTERNATE 7

LAST MODIFIED: May 06, 2025, 1:02pm BY: USFR-accomplish
DWG. LOCATION: I:\BELT\BELT2641_N_Interchange\DWGS\Existing\
DWG. NAME: Existing Typical Sections.dwg

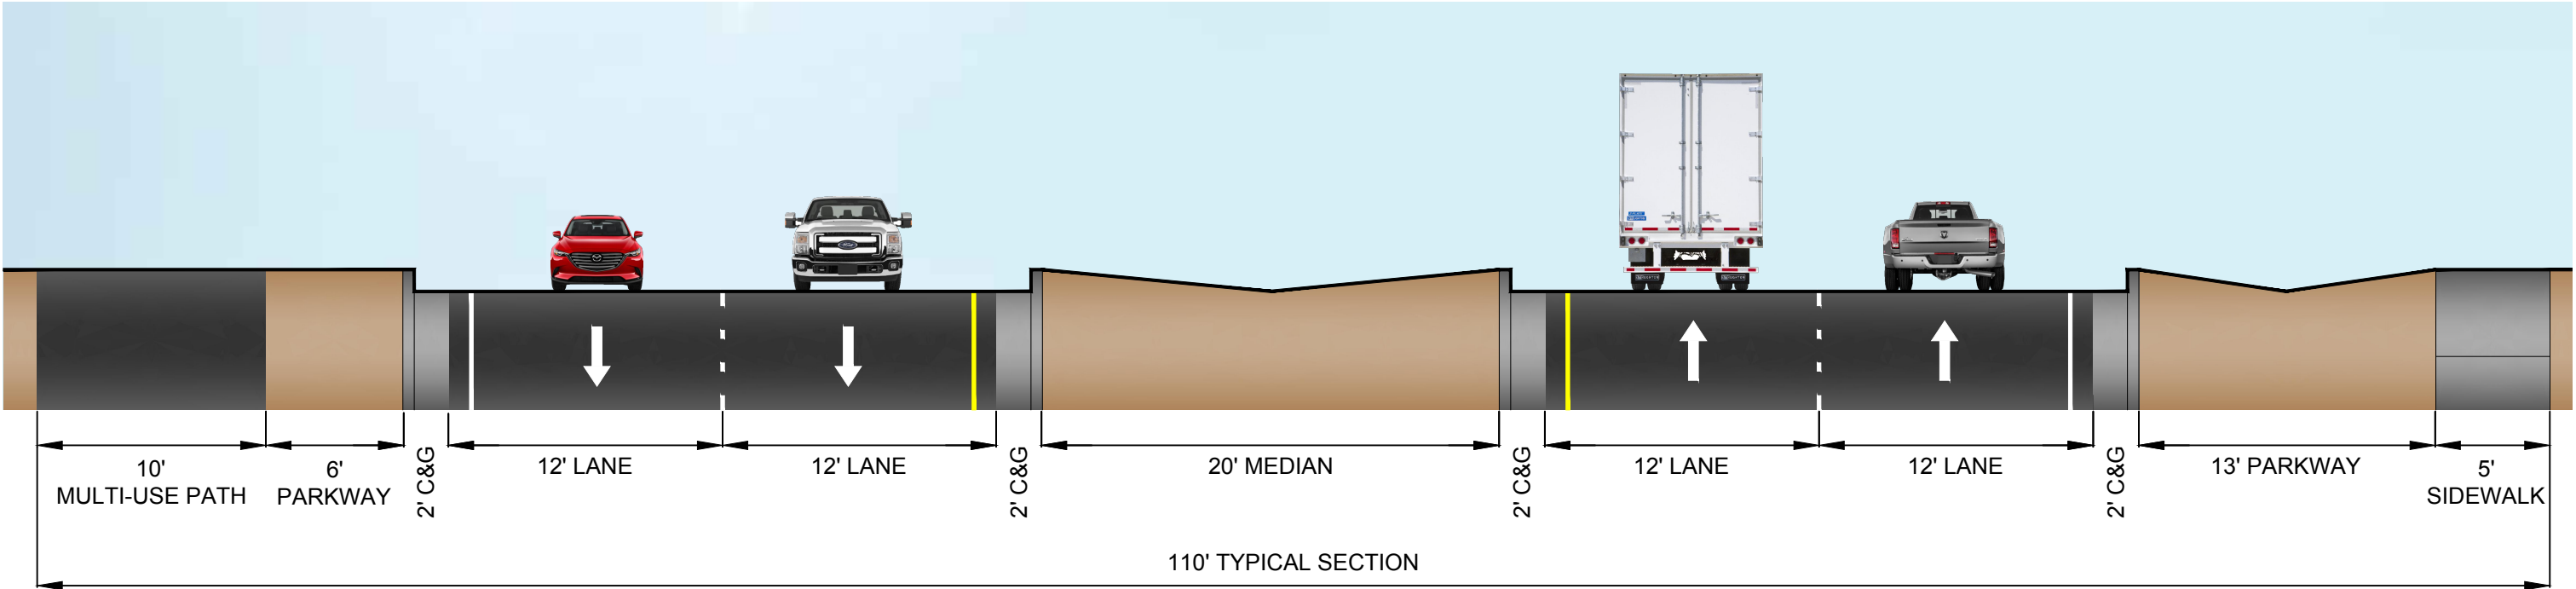


Los Lunas Blvd. Extension, Valencia County, New Mexico

MOLZENCORBIN

Proposed Typical Section 1
Full Build Out

LAST MODIFIED: May 06, 2025, 1:03pm BY USFR-accomplish
DWG. LOCATION: I:\BELT\NREL25-1_N_Interchange\DWG\CS\Existing\
DWG. NAME: Existing Typical Sections.dwg

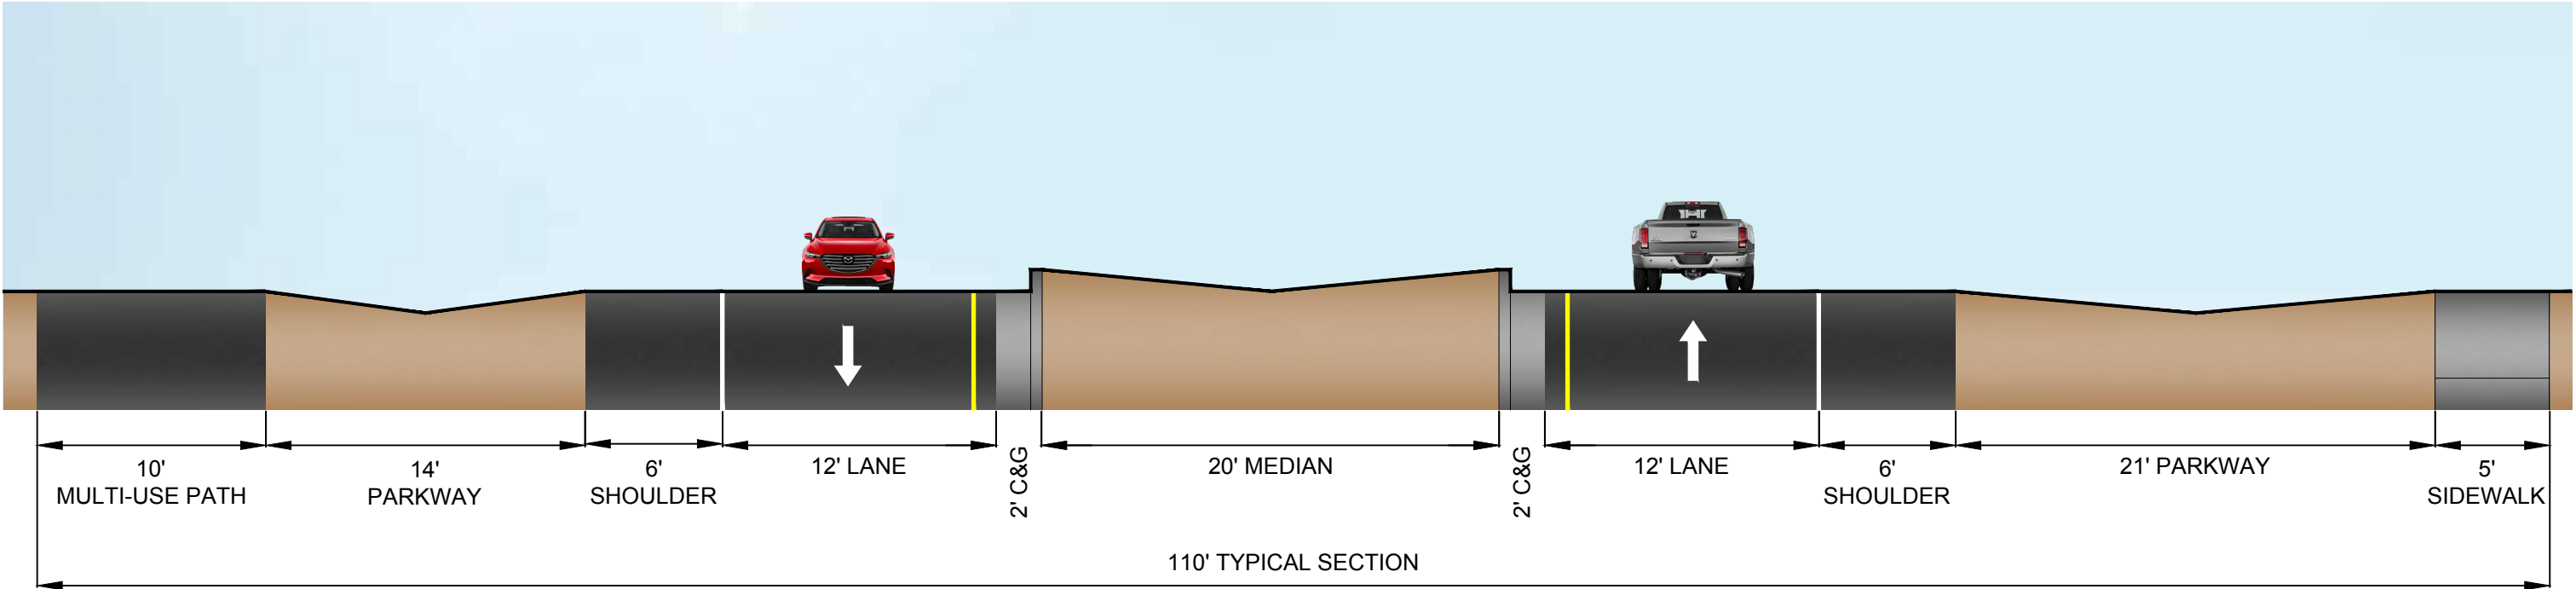


Los Lunas Blvd. Extension, Valencia County, New Mexico

MOLZENCORBIN

Proposed Typical Section 2
Phased Build Out - Phase 1

LAST MODIFIED: May 06, 2025, 1:44pm BY: USFR-accomplish
DWG. LOCATION: I:\BELT\BELT25-1_N_Intersection\DWG\CS\Existing\
DWG. NAME: Existing Typical Sections.dwg

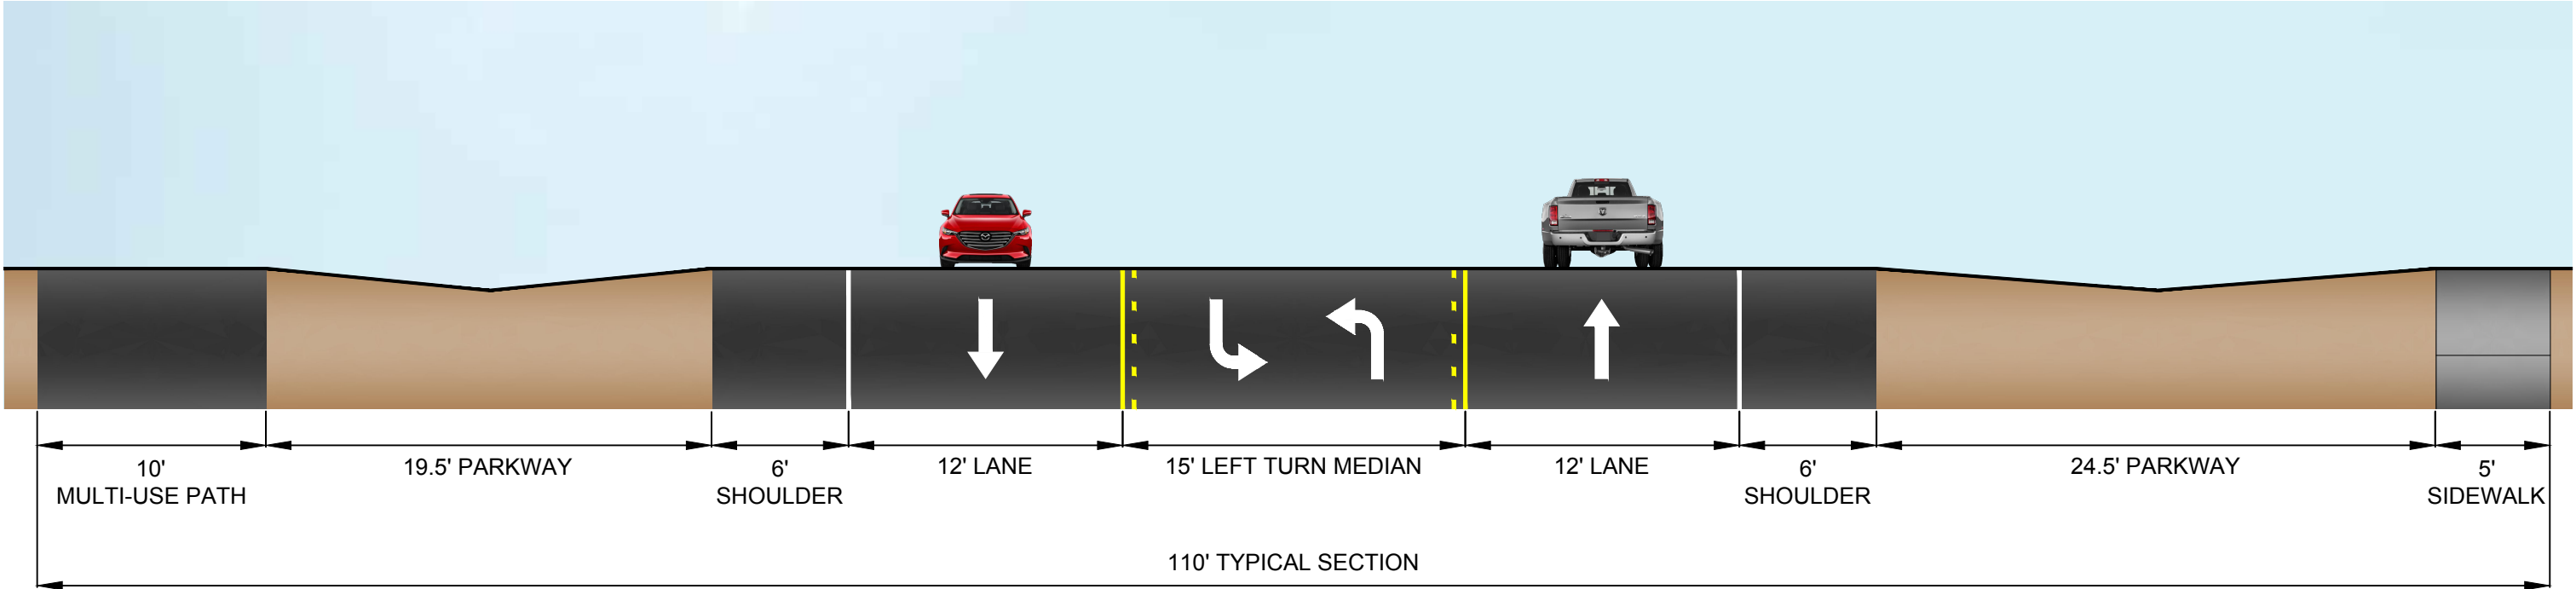


Los Lunas Blvd. Extension, Valencia County, New Mexico

MOLZENCORBIN

Proposed Typical Section 3
Rural Design with Continuous Left Turn Median

LAST MODIFIED: May 06, 2025 - 12:45pm BY USER: acorbin
DWG. LOCATION: I:\BELT\BELT25\1_N_Intersection\DWG\CS\Existing\
DWG. NAME: Existing Typical Sections.dwg

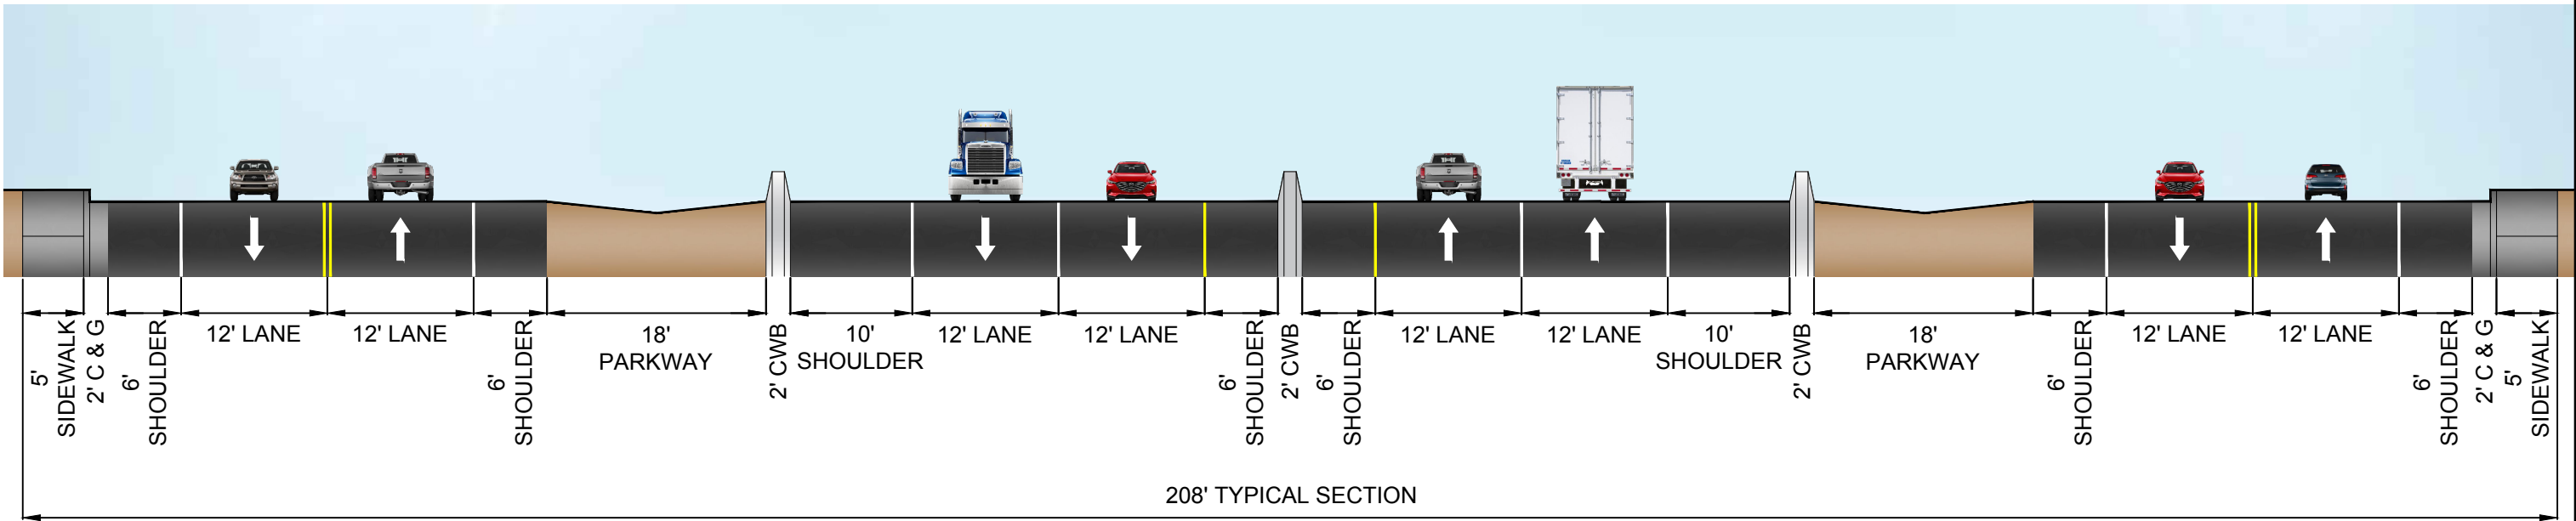

Los Lunas Blvd. Extension, Valencia County, New Mexico

MOLZENCORBIN

**Proposed Access Control Typical Section
Full Build Out with Two-Way Frontage Roads**



